



MANOR CROFT STORE

THE STONE BARN

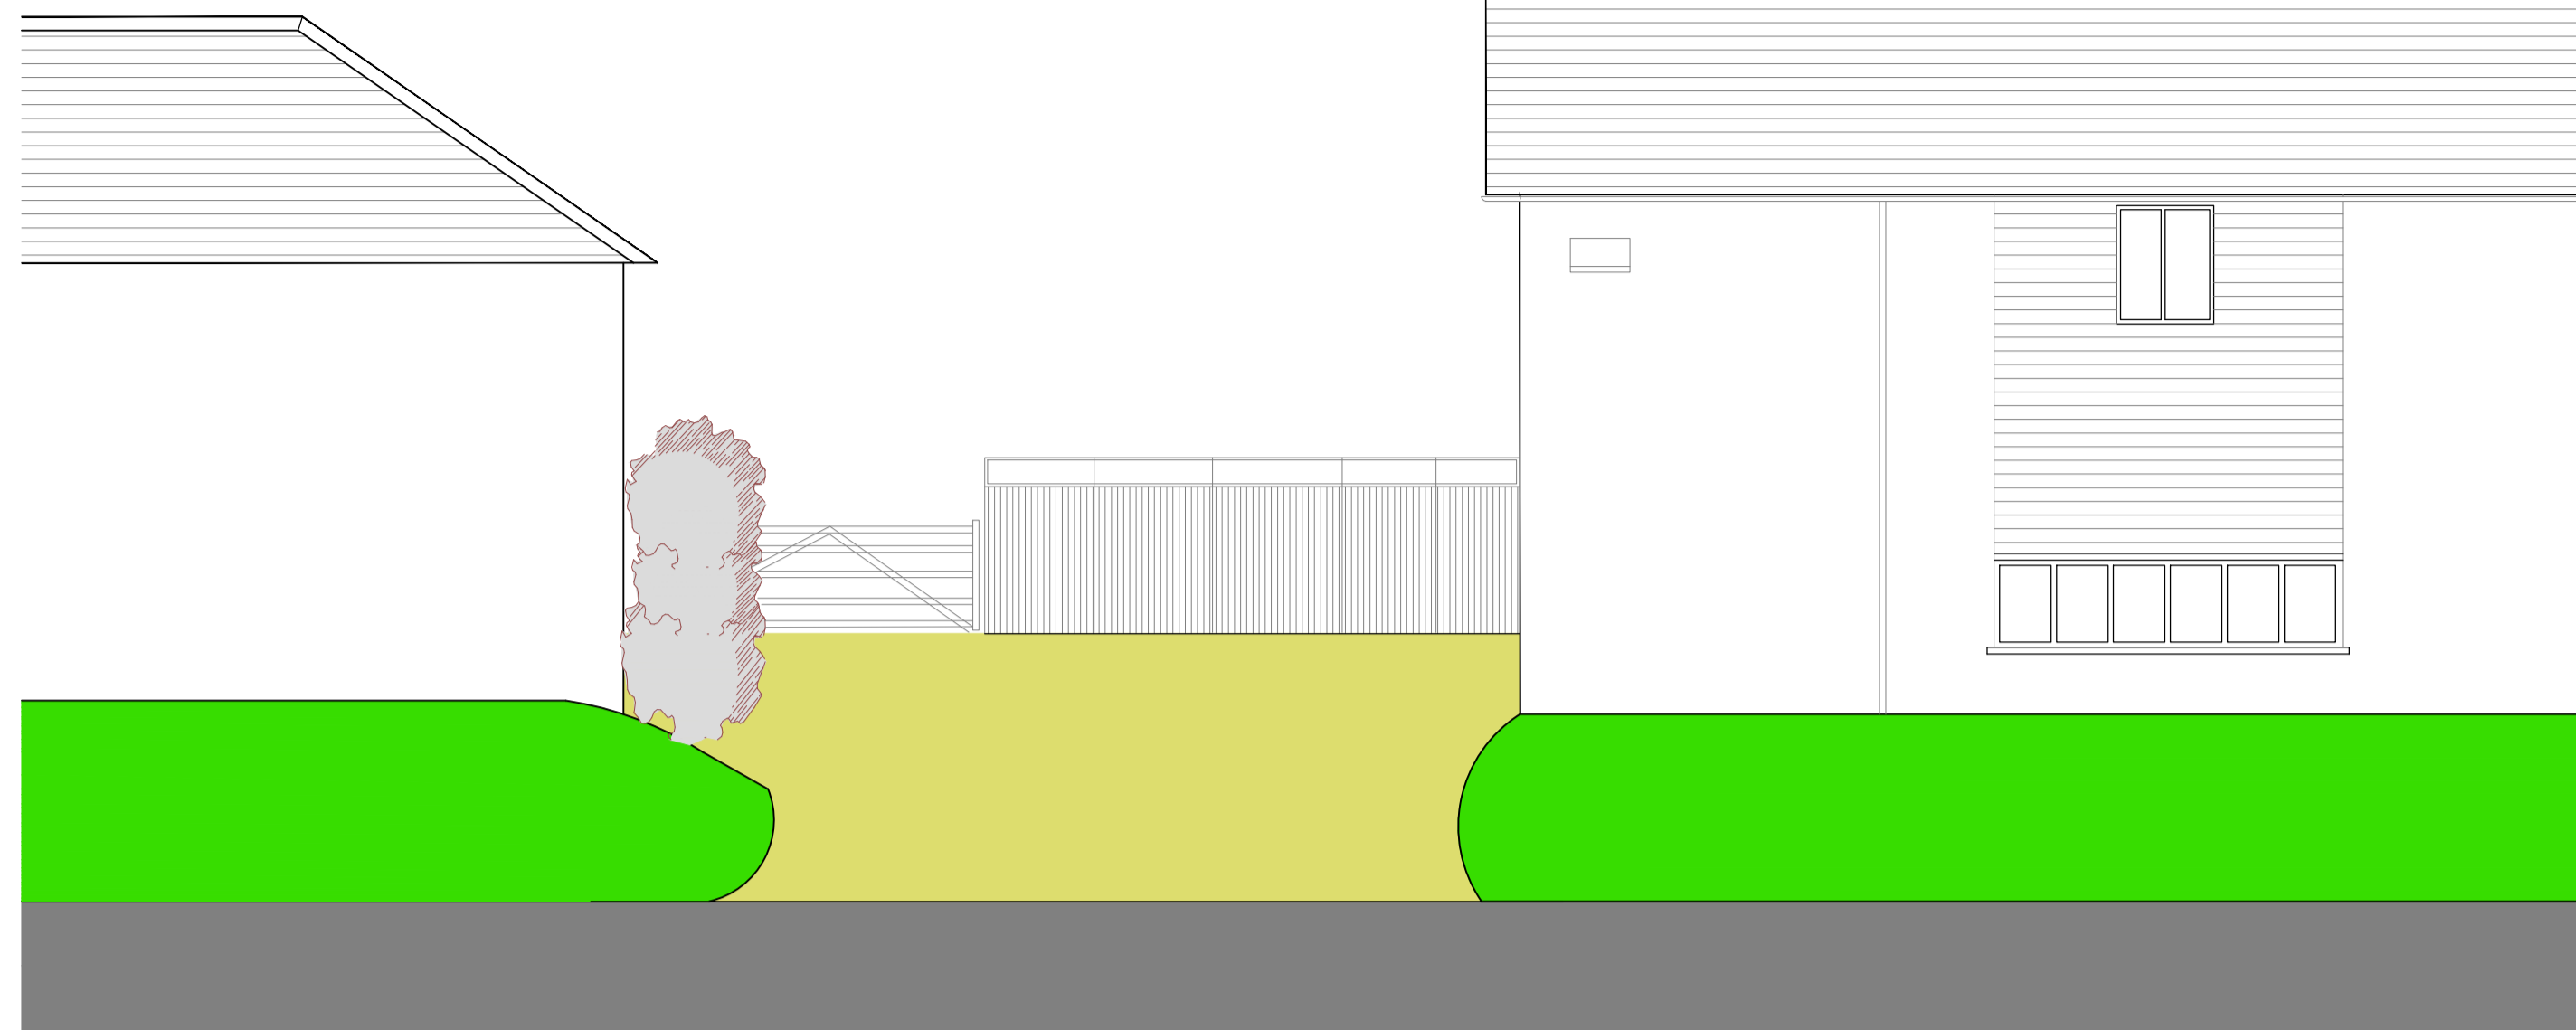

EXISTING ENTRANCE LAYOUT 1:50 view from road looking south

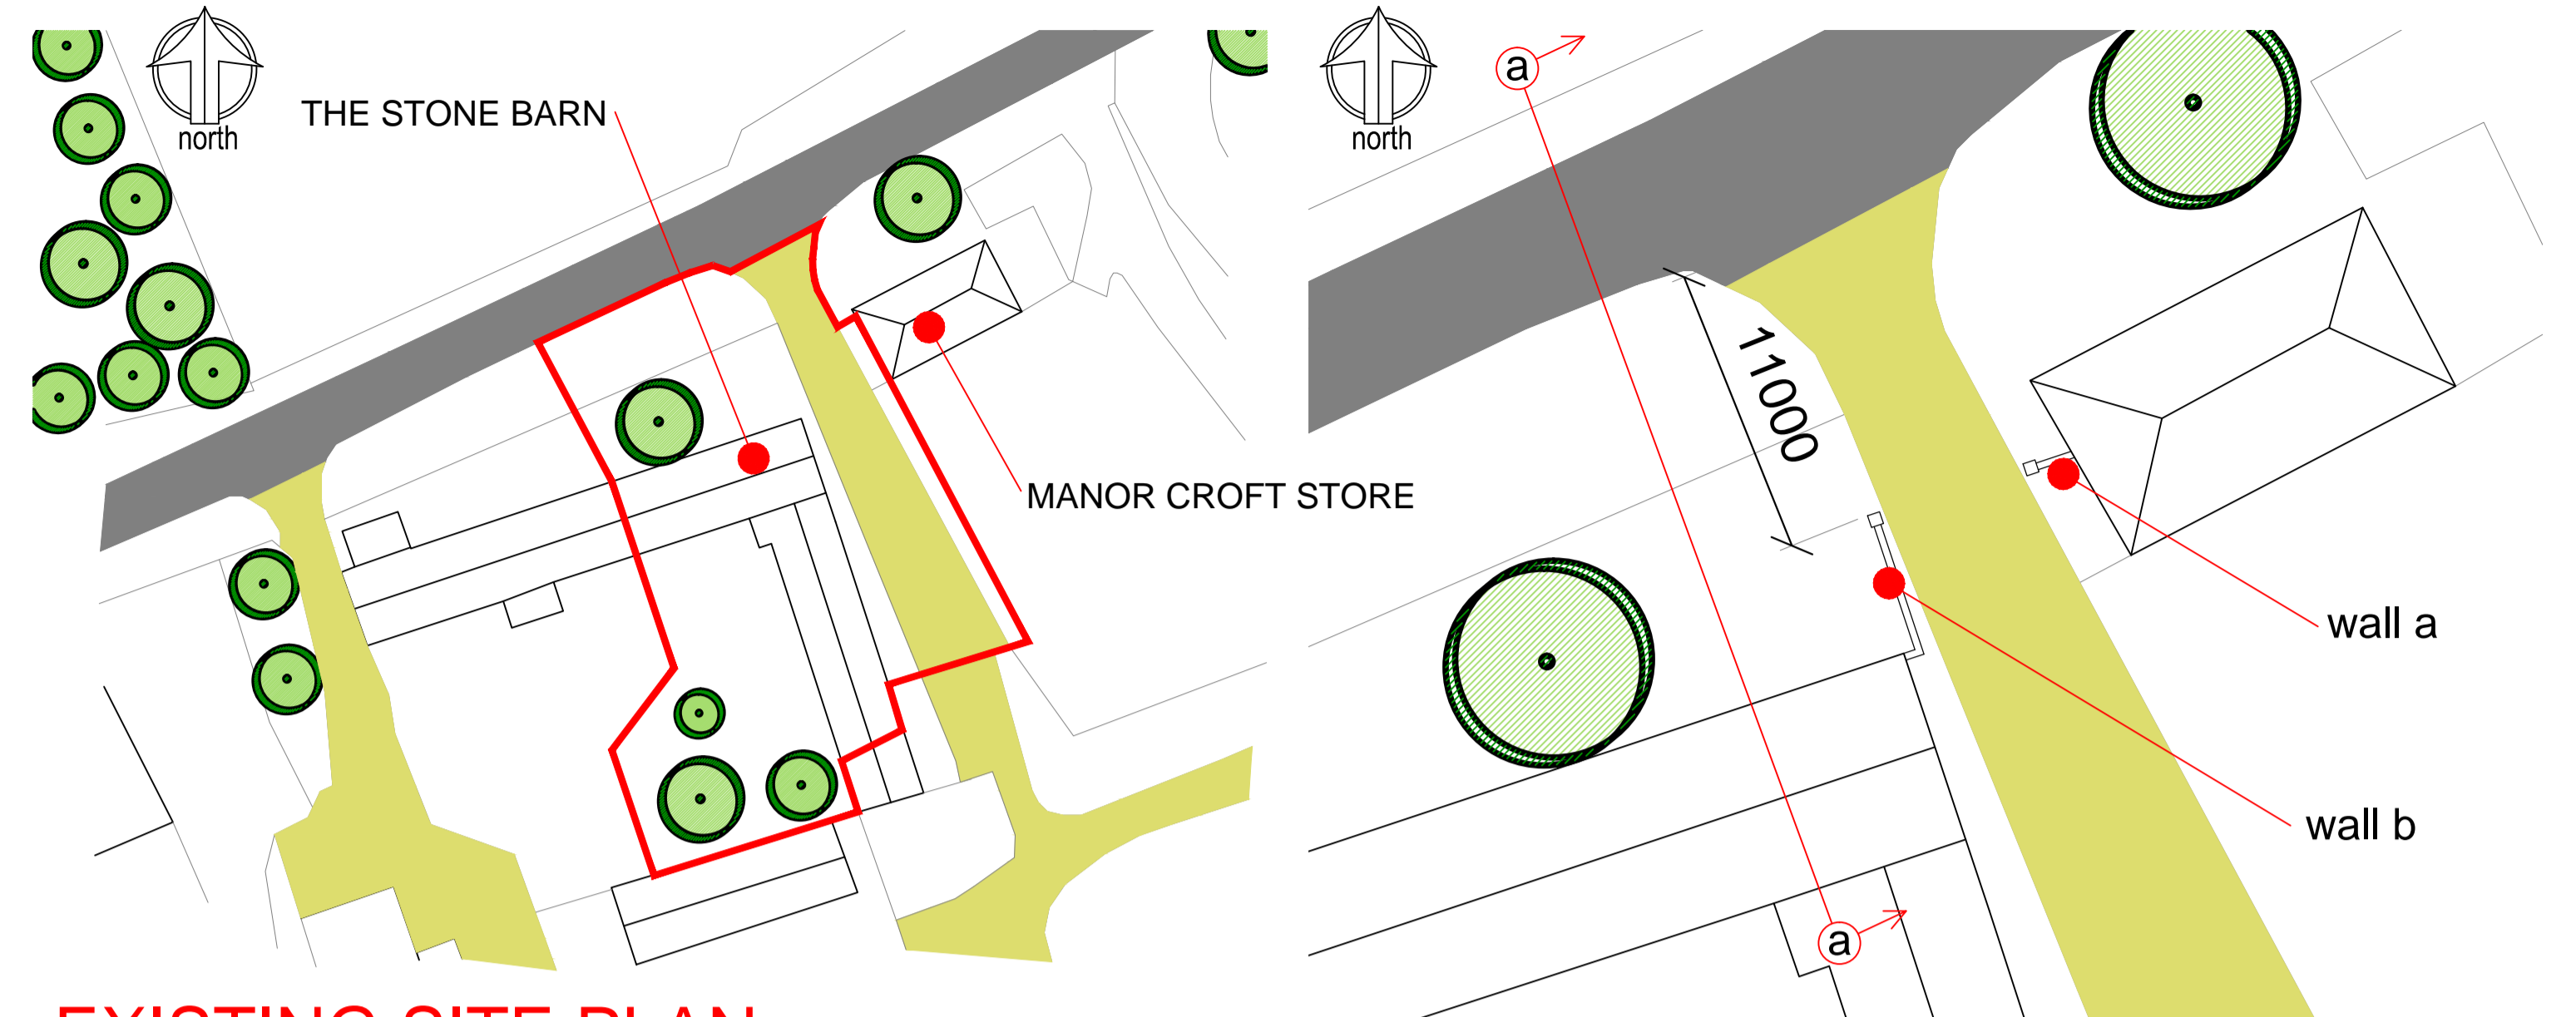


EXISTING SITE PLAN 1:500 the red line denotes ownership boundary

PROPOSED SITE PLAN 1:200 for detailed information regarding wall a & wall b please refer to the PDA statement

MANOR CROFT STORE


THE STONE BARN

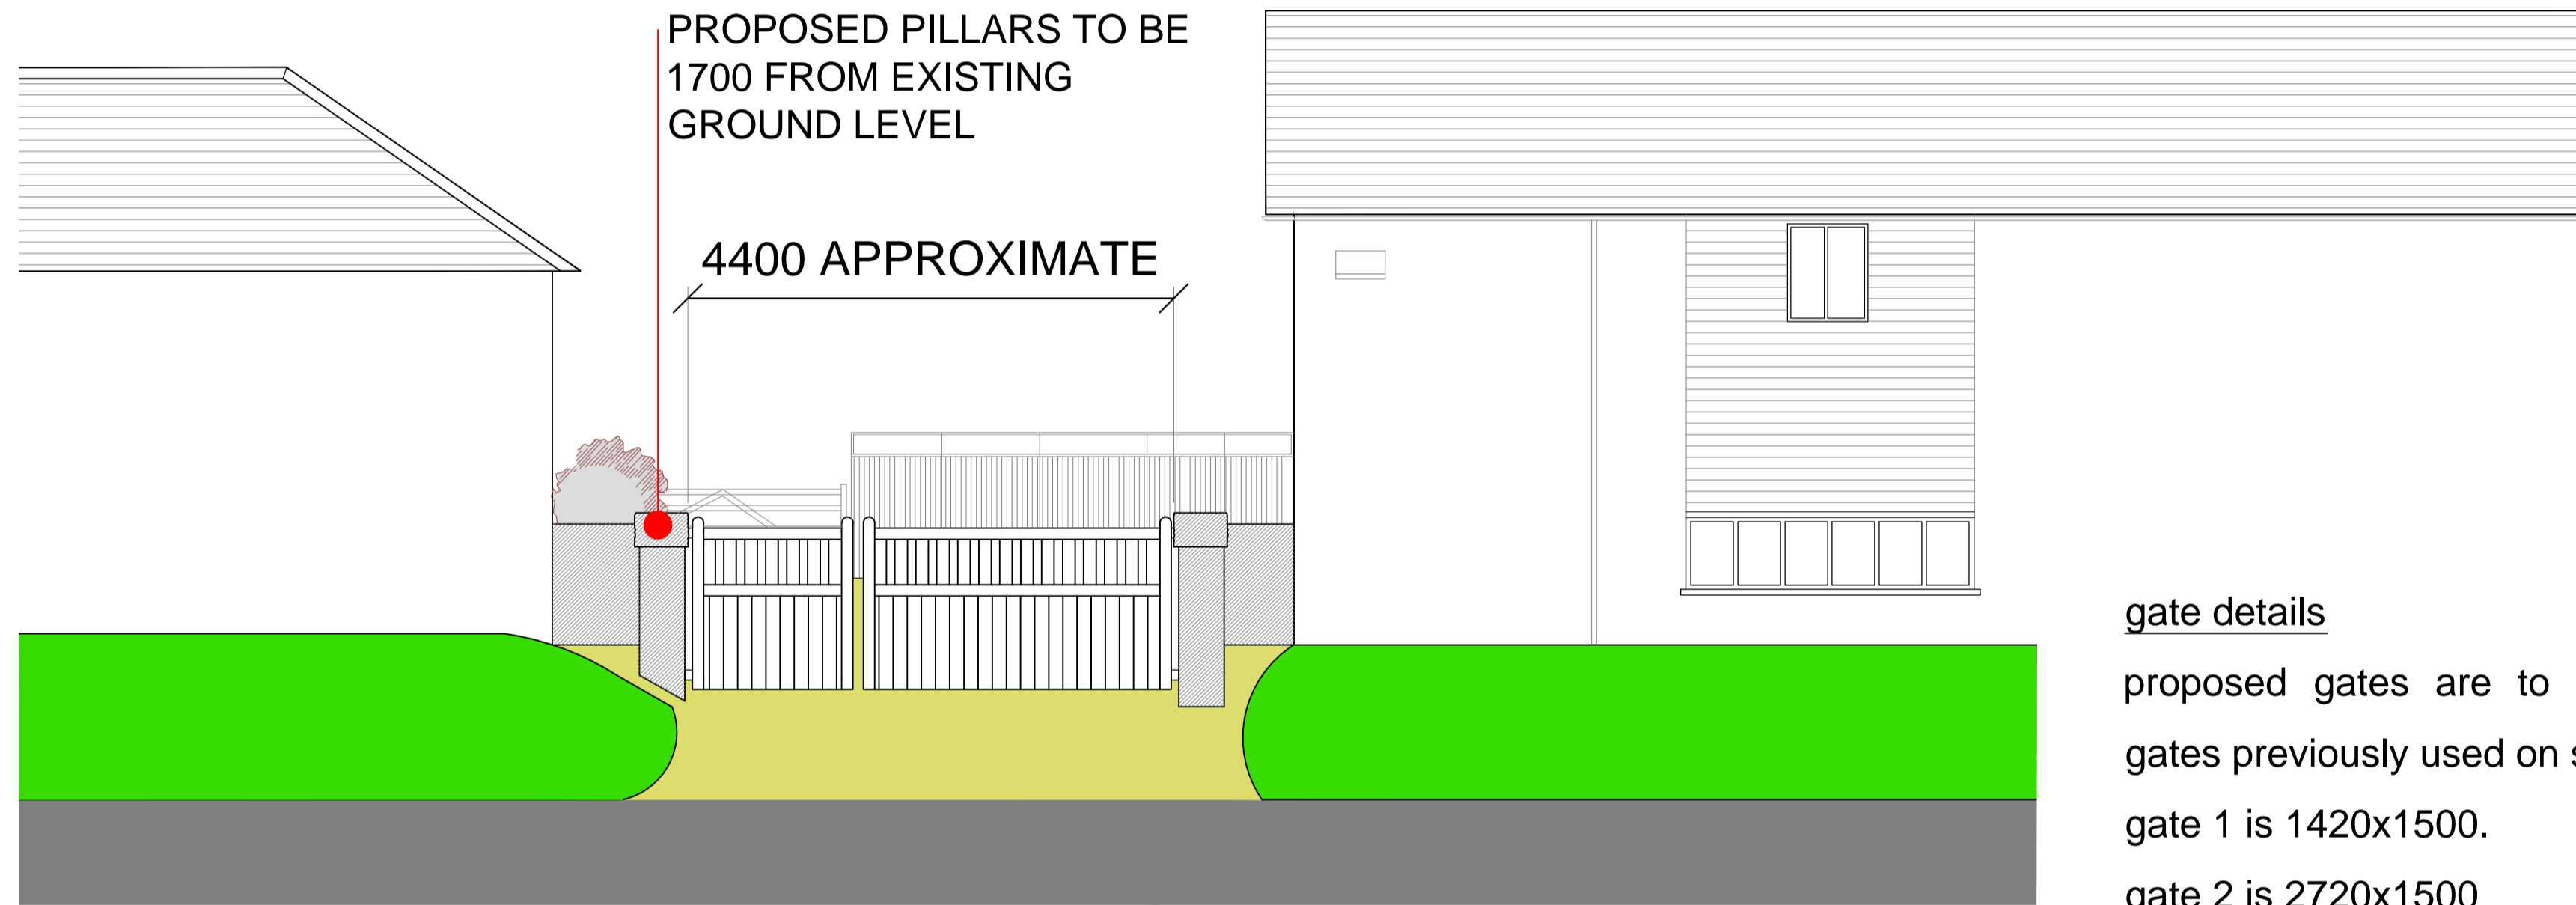

PROPOSED ENTRANCE LAYOUT 1:50 view from road looking south

gate details

proposed gates are to be hardwood gates previously used on site. gate 1 is 1420x1500. gate 2 is 2720x1500

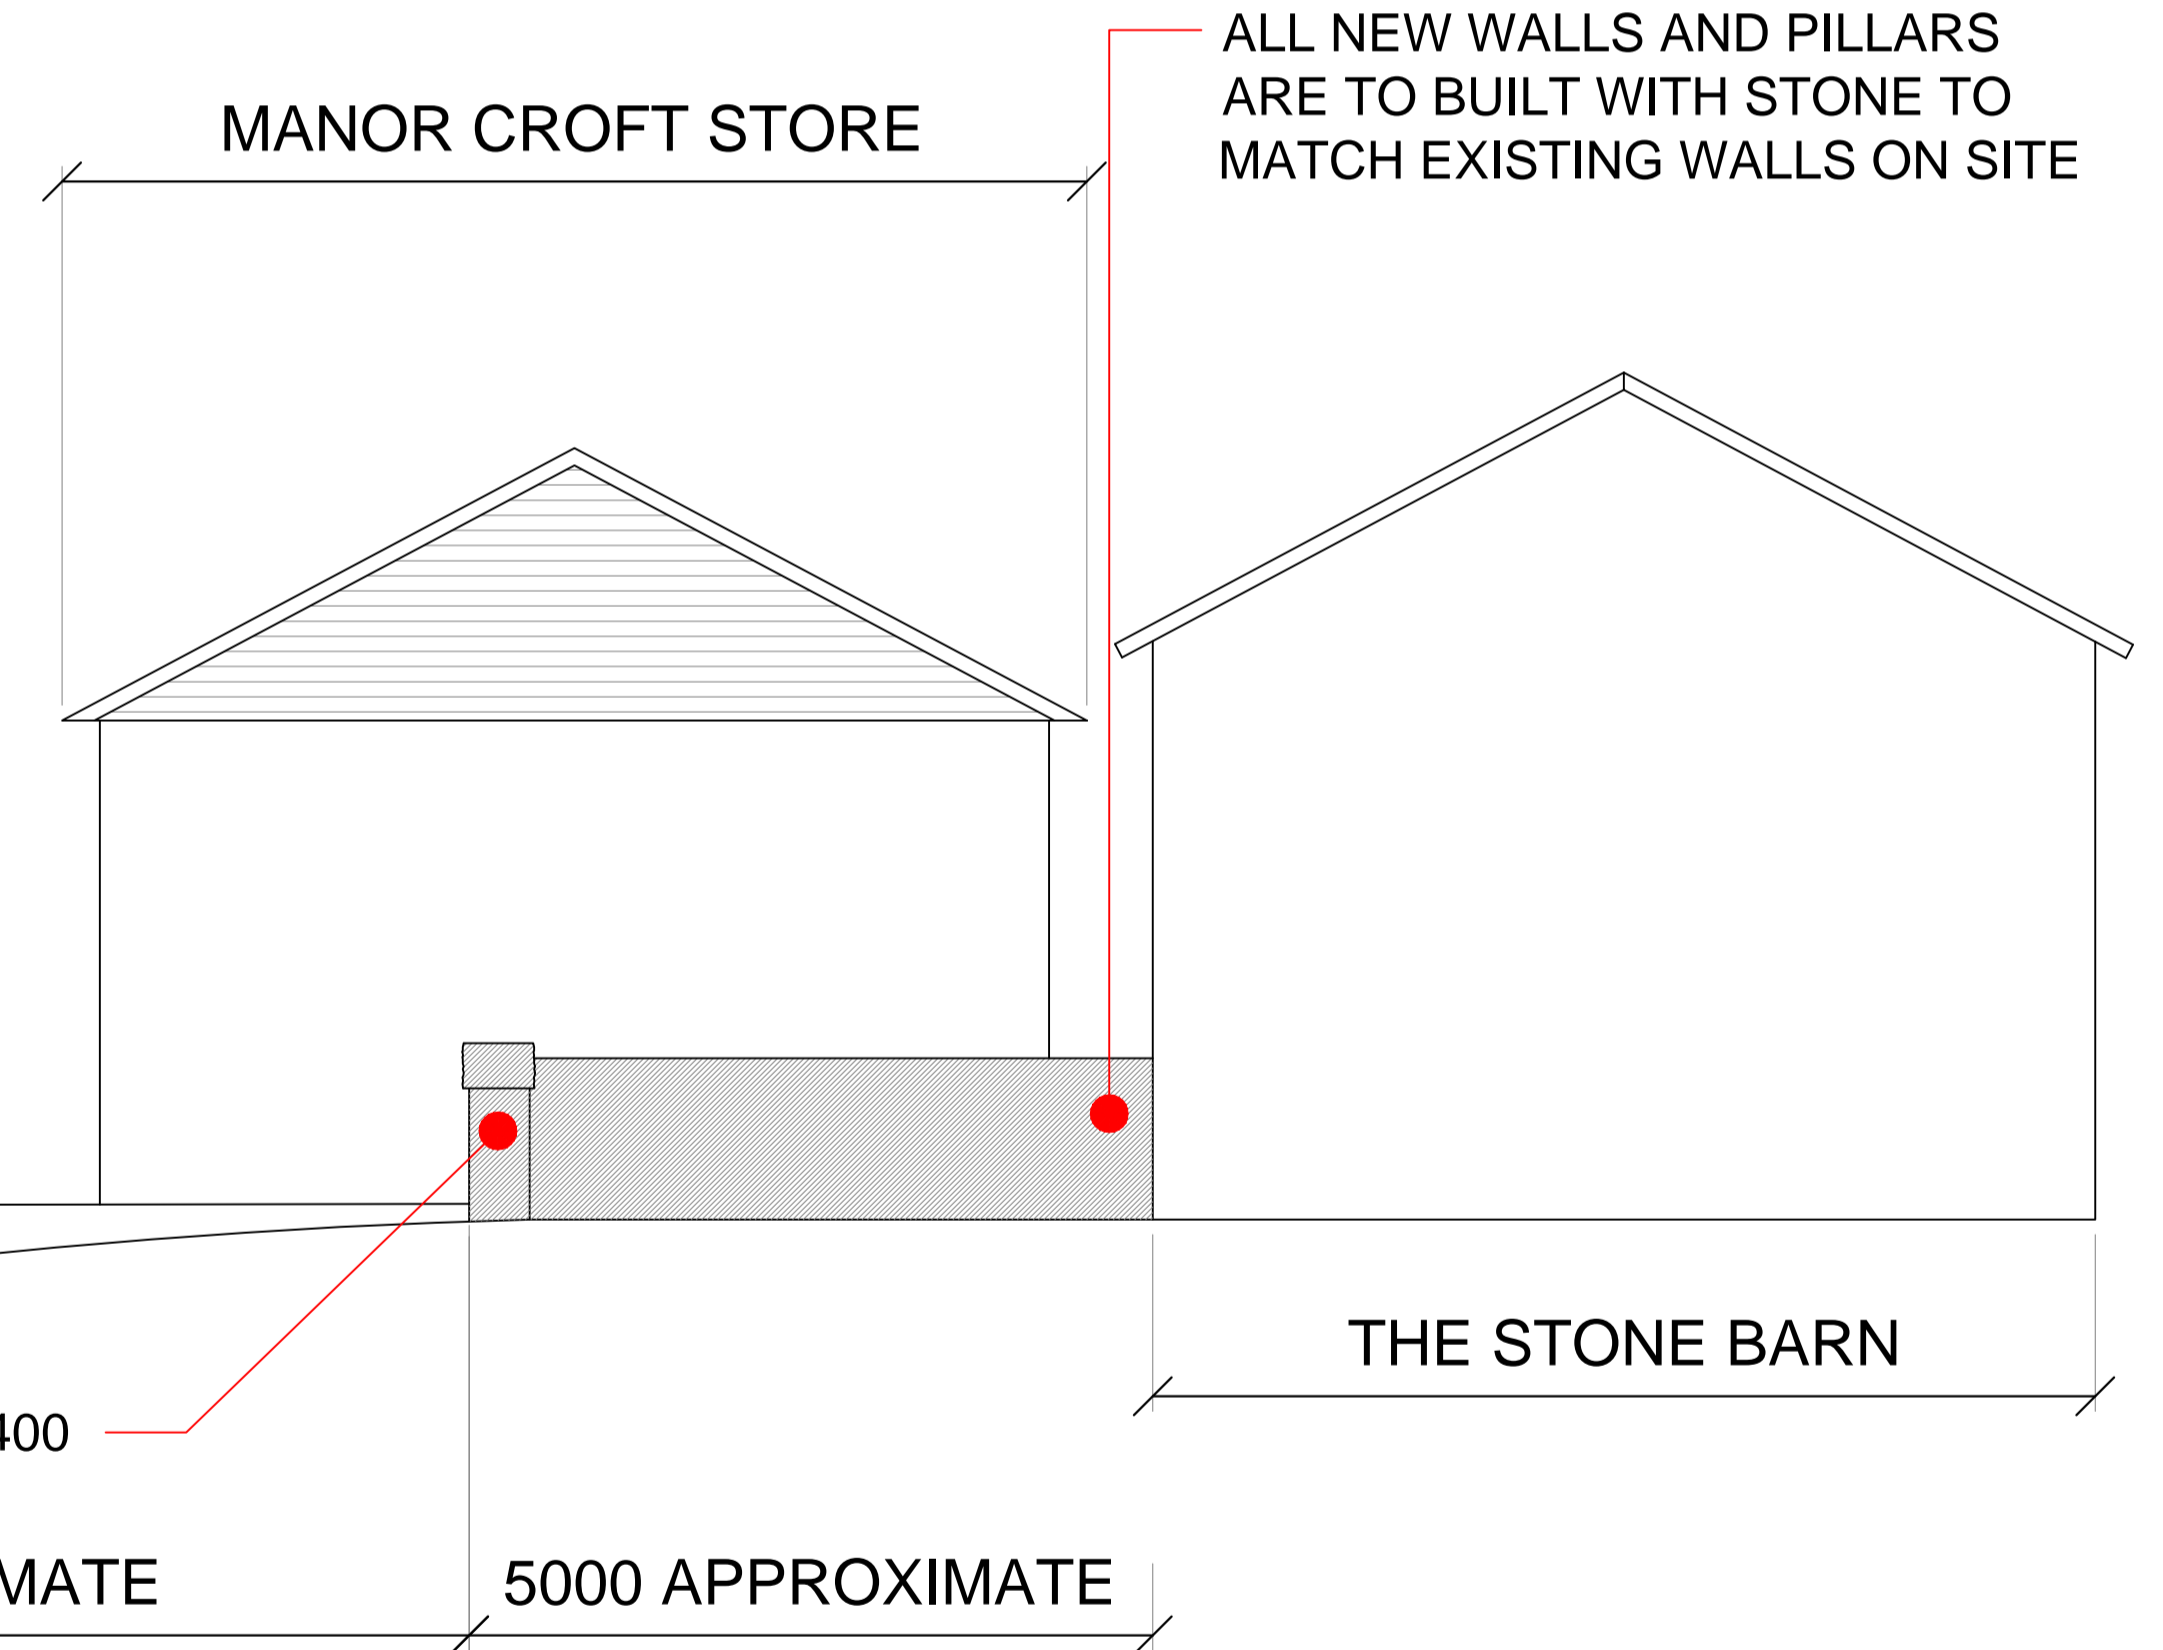

ALL NEW WALLS AND PILLARS ARE TO BE BUILT WITH STONE TO MATCH EXISTING WALLS ON SITE

all pillars to be 400x400

EXISTING ROAD

11000 APPROXIMATE

5000 APPROXIMATE

COPING STONES TO MATCH EXISTING WALLS ON SITE AND TO SATISFACTION OF PLANNING DEPARTMENT

VIEW A-A 1:50

Drawing Notes

- 1. all dimensions are in millimeters unless noted otherwise. DO NOT SCALE FROM DRAWING
2. this drawing is to be read in conjunction with all other relevant architects and engineers drawings.
3. contractor to check all dimensions and levels on site before work commences and report any discrepancies or variations to the architect or engineer immediately.
4. all works shall be in accordance with the technical specification and written manufacturer's recommendations.
5. all works are to be carried out in accordance with the approved method statement and use of appropriate ppe.
6. a written method statement shall be issued specifying how the works are to be safely undertaken.
7. contractors are to visit the site before tendering to familiarize themselves with all aspects of the proposals.
8. the successful contractor will be responsible for obtaining from site all information necessary for the satisfactory execution and completion of the works.
9. all new walls are to be 225 wide unless otherwise stated.

Client:

Youcad logo

YOU MEASURE. WE DRAW

Designer: M.Baker

YouCad.co.uk